


SCALE 1" = 100'-0"



PHASE II C - NEW CONSTRUCTION

PARKING PROVIDED: 408

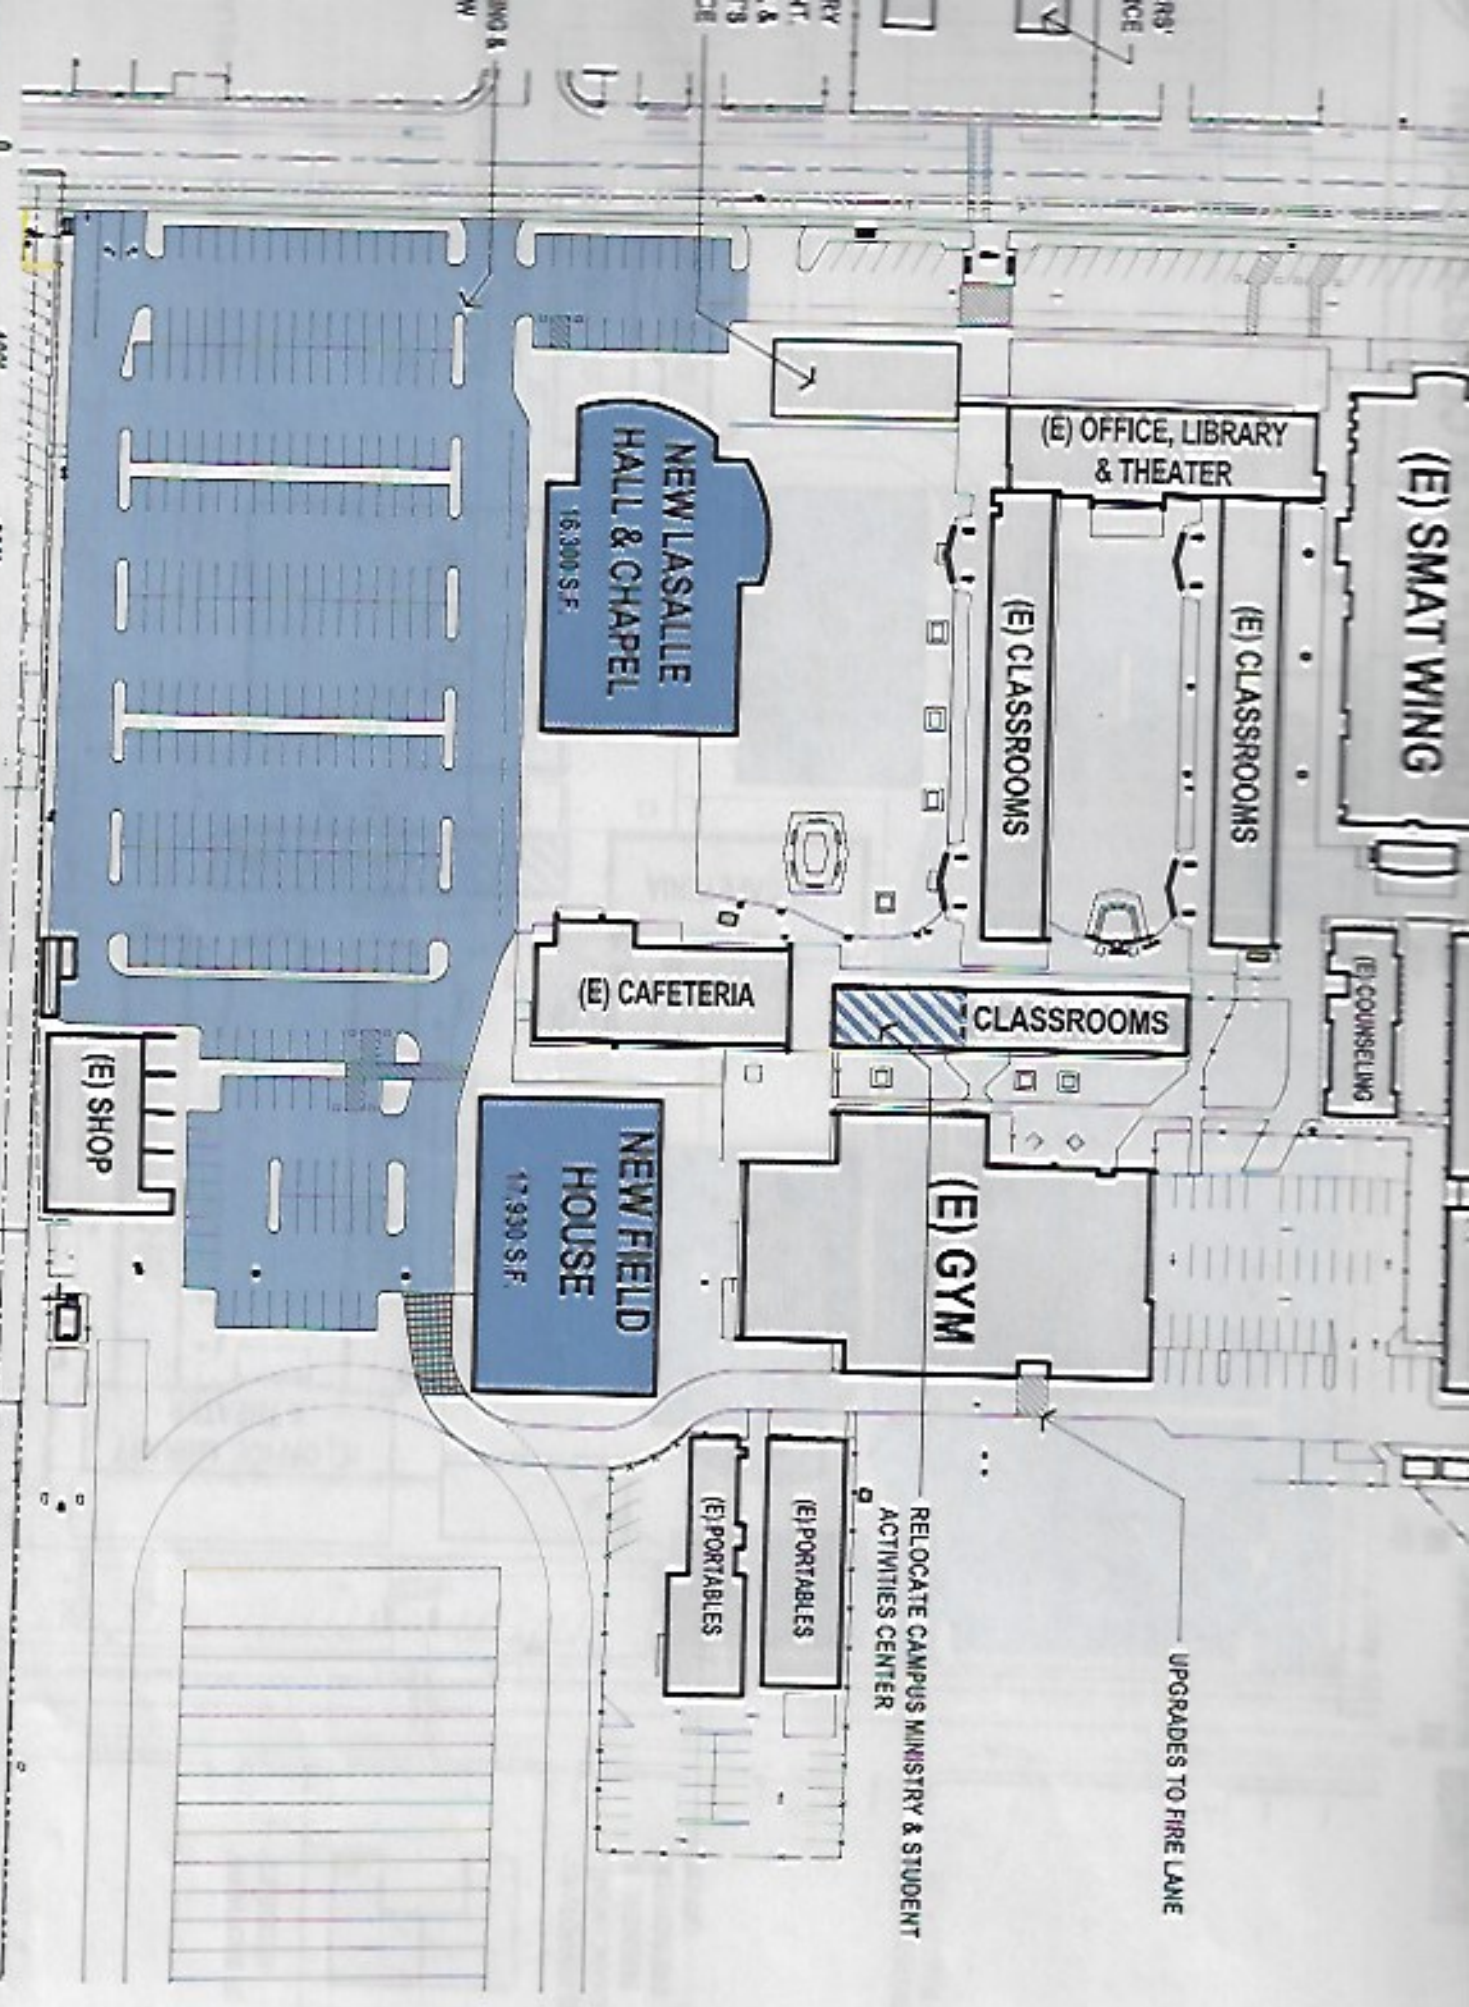